





# MONTERRA

DEVELOPMENTS LTD.

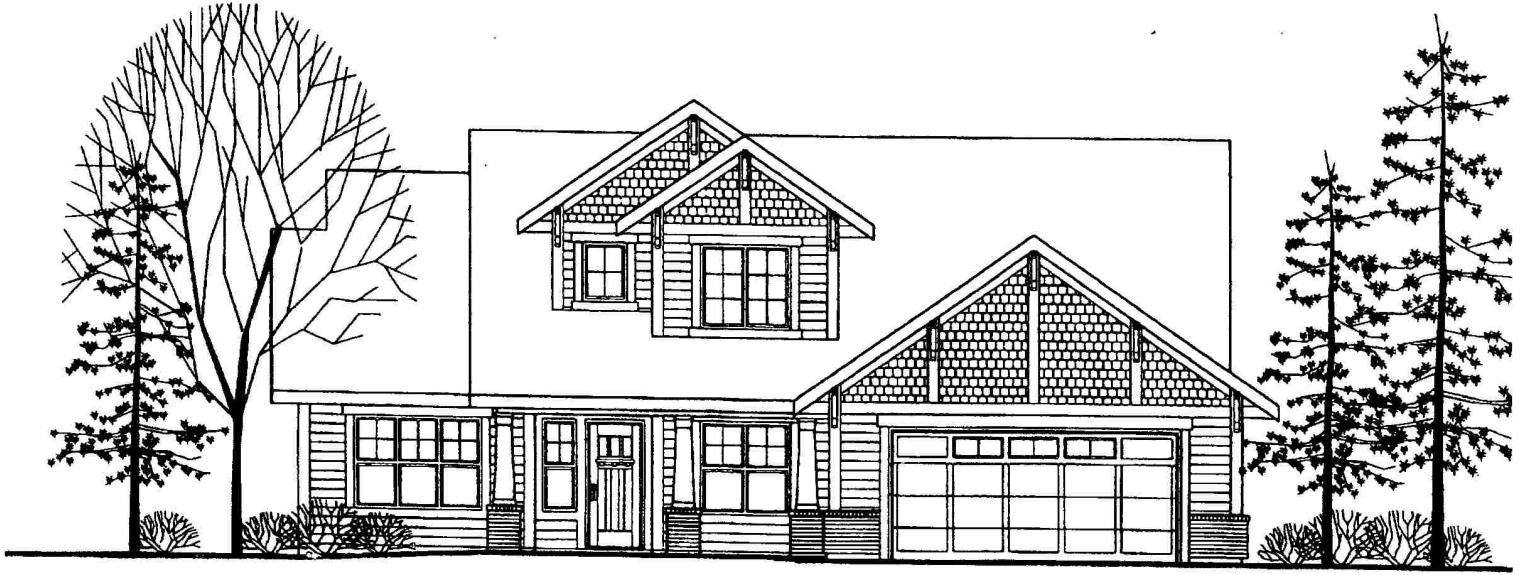

## FRONT ELEVATION


SCALE 1/8" = 1'-0"

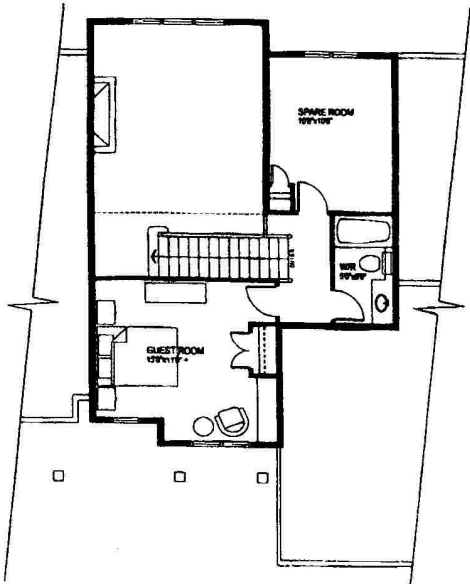

## UPPER FLOOR PLAN

SCALE 1/8" = 1'-0"

633 SQ. FT.

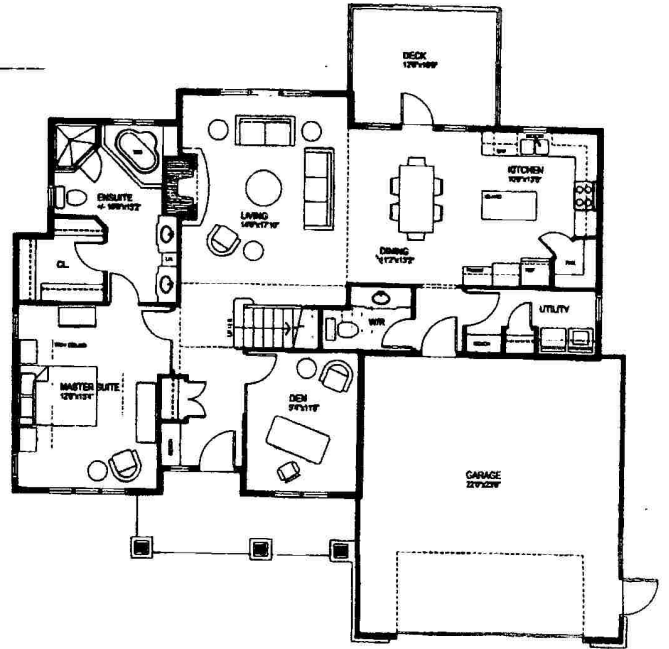

## MAIN FLOOR PLAN

SCALE 1/8" = 1'-0"

1266 SQ. FT.

483 SQ. FT.

1338 SQ. FT. TOTAL